


WINDOW SCHEDULE:

- A. TIMBER FRAMED SLIDING GLASS
1500w. X 1100h.
- B. TIMBER FRAMED HOPPER
700w. X 400h.
- C. ALUMINIUM FRAMED SLIDING GLASS
900w. X 1300h.
- D. TIMBER FRAMED DOUBLE HUNG
600w. X 1000h.
- E. TIMBER FRAMED DOUBLE HUNG
800w. X 1600h.
- F. TIMBER FRAMED FIXED GLASS
300w. X 800h.
- G. TIMBER FRAMED AWNINGS
450w. X 900h.
- H. TIMBER FRAMED CASEMENT
800w. X 1600h.
- I. TIMBER FRAMED FIXED GLASS
1000w. X 1200h.

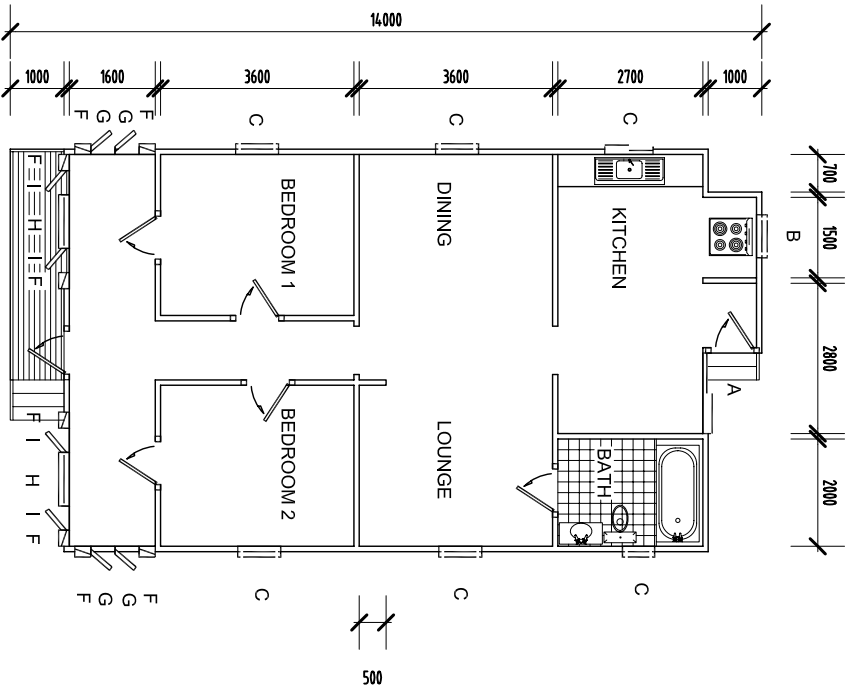


MACKAY & SONS HOUSE REMOVALS

WITH COMPLIMENTS FROM:
www.houseremovals.com.au
 PH. (07) 3888 9399
 FAX. (07) 3888 9344

CEILING : 3200 PINE V.J.
 FLOORING : 90mm HWD.
 WALLS : PINE V.J.

LIVING AREA 88m.²
FRONT DECK AREA 4.4m.²

NOTES:
 BUILDING DIMENSIONS & WINDOW SIZES INDICATIVE ONLY
 DRAWING NOT TO BE USED FOR CONSTRUCTION
 PURPOSES, FOR SALES PURPOSES ONLY

	<p>King Engineering 156 Woodend Road Woodend QLD 4305 Ph. 33895914 Fax. 33895914</p>	<p>MARK HINA, (MR) - P/LA, (RPL) (257B) (MR) - P/LA (257B) (MR) - P/LA (257B)</p>	<p>PROJECT: PROPOSED REMOVAL HOUSE HOUSE F</p>
	<p>CLIENT: MACKAY & SONS</p>		<p>DRAWING: EXISTING/PROPOSED FLOOR PLAN</p>
	<p>DATE: OCT 09 DRAWN: A.K.</p>		
	<p>JOB NO.: CCC PAGE: 01</p>		
	<p>SCALE: 1 : 100 ON A3</p>		
	<p>ISSUE</p>		
	<p>SALES DRAWING COMMENT</p>		