


WINDOW SCHEDULE:

- A. TIMBER FRAMED SLIDING GLASS  
800w. X 1500h.
- B. TIMBER FRAMED LIVERS  
450w. X 1000h.
- C. TIMBER FRAMED HOPPER  
450w. X 1200h.
- D. TIMBER FRAMED LIVERS  
500w. X 800h.

DOOR SCHEDULE:

- D1. TIMBER FRAMED SLIDING  
1500w. X 2100h.

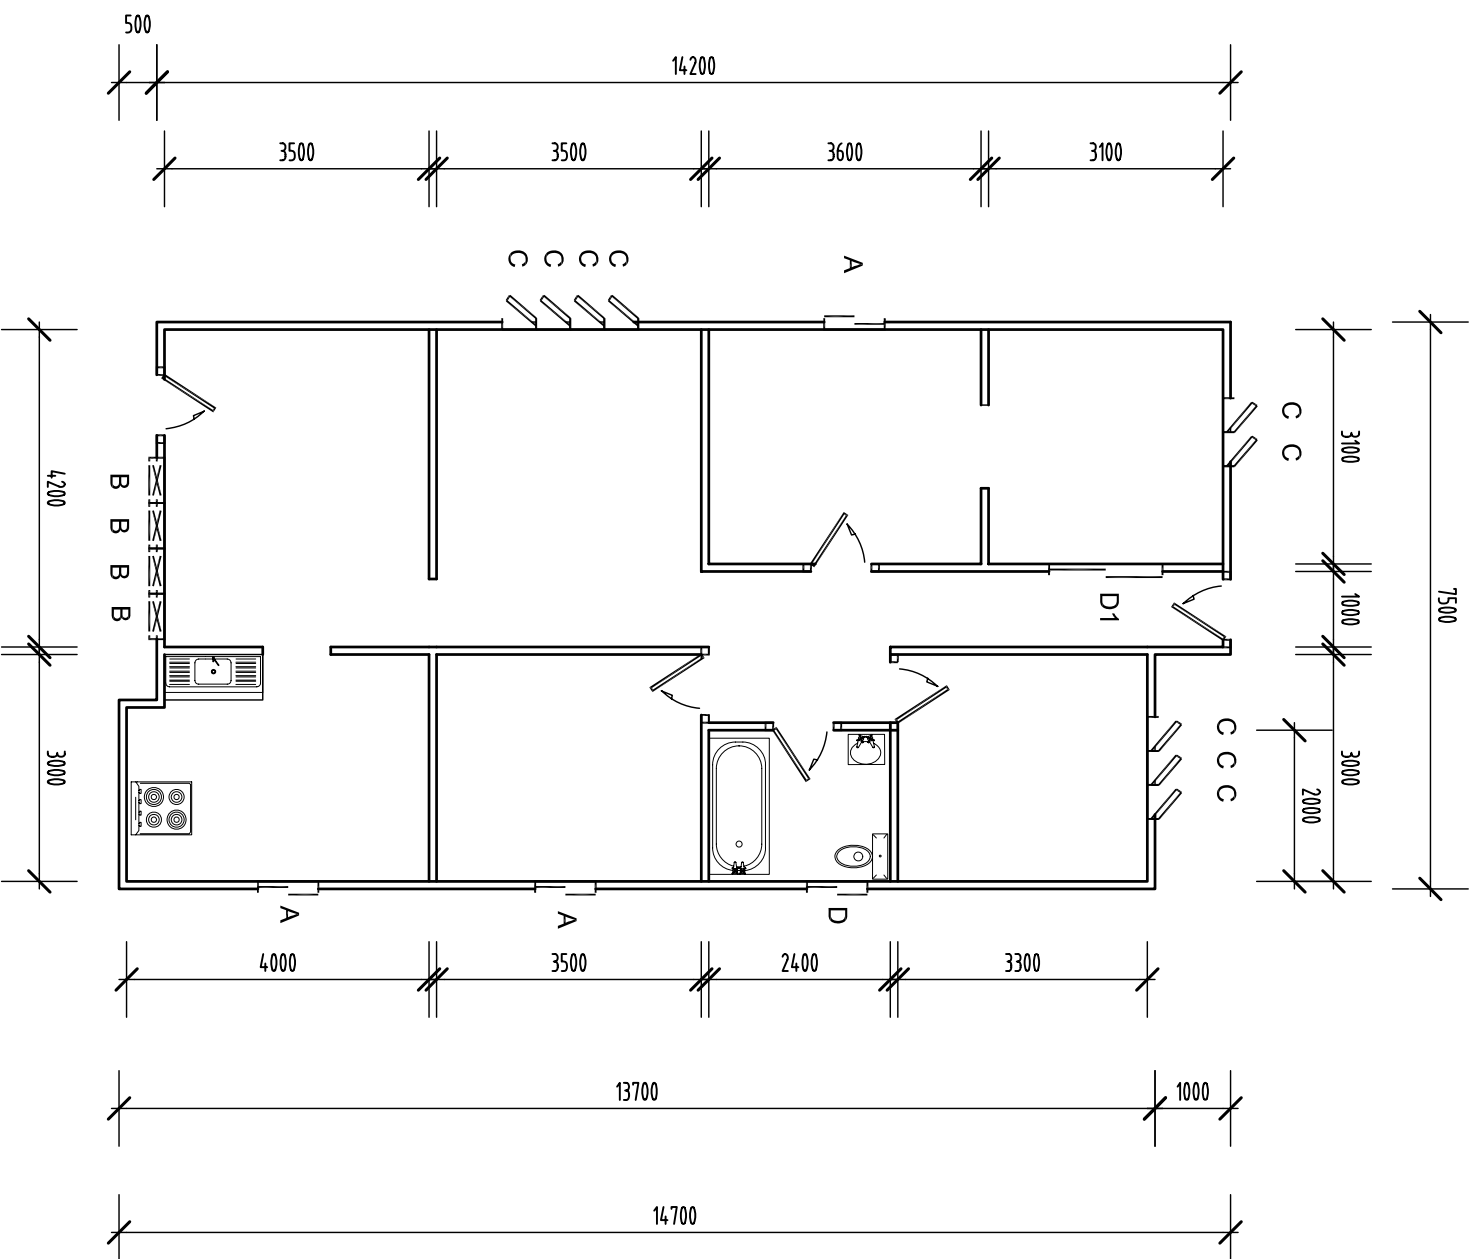

CEILING : 2400 PINE VJ.  
FLOORING : 90mm HWD.  
WALLS : PINE VJ.

**NOTES:**  
BUILDING DIMENSIONS & WINDOW SIZES INDICATIVE ONLY  
DRAWING NOT TO BE USED FOR CONSTRUCTION  
PURPOSES, FOR SALES PURPOSES ONLY

WITH COMPLIMENTS FROM:  
**SONS HOUSE REMOVALS**

www.houseremovals.com.au  
PH. (07) 3888 9399  
FAX. (07) 3888 9344

**LIVING AREA 100m<sup>2</sup>**



**King Engineering**

136 Woodend Road  
Woodend QLD 4505  
Ph: 5812 3445 Fax: 5812 3445

MARK KING:  
MIE, CP, ENG, REG. (28718)  
NEER 3, (183580),  
095A, PDS, / RLT, (201655)

PROJECT: PROPOSED REMOVAL HOUSE  
HOUSE 12

CLIENT: eee  
DRAWING: EXISTING/PROPOSED  
FLOOR PLAN

DATE: BBB DRAWN: A.K

JOB NO: CCC PAGE: 01

SCALE: 1:100 ON A3

ISSUE	
A	SALES DRAWING
	COMMENT