


DOOR SCHEDULE:

- D1. TIMBER SLIDING DOOR
900w. X 2100h.
- D2. DOOR
500w. X 2100h.

WINDOW SCHEDULE:

- A. ALUMINIUM FRAMED SLIDING GLASS
600w. X 600h.
- B. ALUMINIUM FRAMED SLIDING GLASS
900w. X 900h.
- C. ALUMINIUM FRAMED SLIDING GLASS
1200w. X 1200h.
- D. TIMBER FRAMED DOUBLE HUNG
900w. X 1600h.
- E. TIMBER FRAMED FIXED GLASS
1400w. X 1800h.
- F. TIMBER FRAMED HOPPER x 3 VERTICAL
800w. X 600h.
- G. TIMBER FRAMED FIXED GLASS
700w. X 1800h.

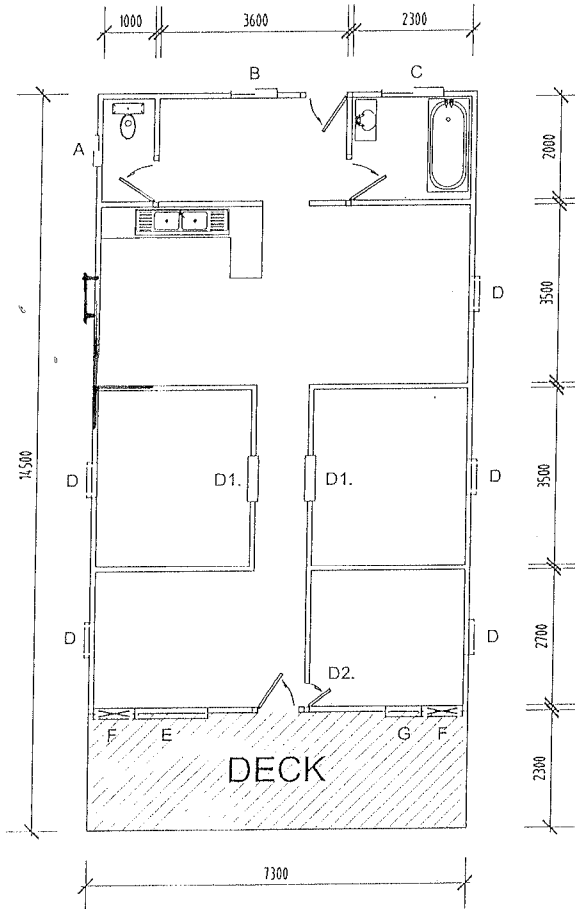

WITH COMPLIMENTS FROM:
MACKAY & SONS' HOUSE REMOVALS


www.houseremovals.com.au
PH. (07) 3888 9399
FAX. (07) 3888 9344

CEILINGS : 3000 PINE VJ.
FLOORING : 90 X 19 HWD.
WALLS : PINE VJ.

NOTES:

BUILDING DIMENSIONS & WINDOW SIZES INDICATIVE ONLY
DRAWING NOT TO BE USED FOR CONSTRUCTION
PURPOSES, FOR SALES PURPOSES ONLY

LIVING AREA 105m²

 <p>King Engineering 136 Woodend Road Woodend (A.D) VIC 33895914 Ph: 33895914 Fax: 33895914</p>	<p>PROJECT: PROPOSED REMOVAL HOUSE HOUSE 14</p> <p>CLIENT: <i>eee</i></p> <p>DRAWING: EXISTING/PROPOSED FLOOR PLAN</p>	<p>DATE: BBB DRAWN: DDD</p>		
		<p>JOB NO: CCC PAGE: 01</p>		
		<p>SCALE: 1:100 ON A3</p>	<p>A</p>	<p>SALES DRAWING</p>
			<p>ISSUE</p>	<p>COMMENT</p>