


ELEVATION A

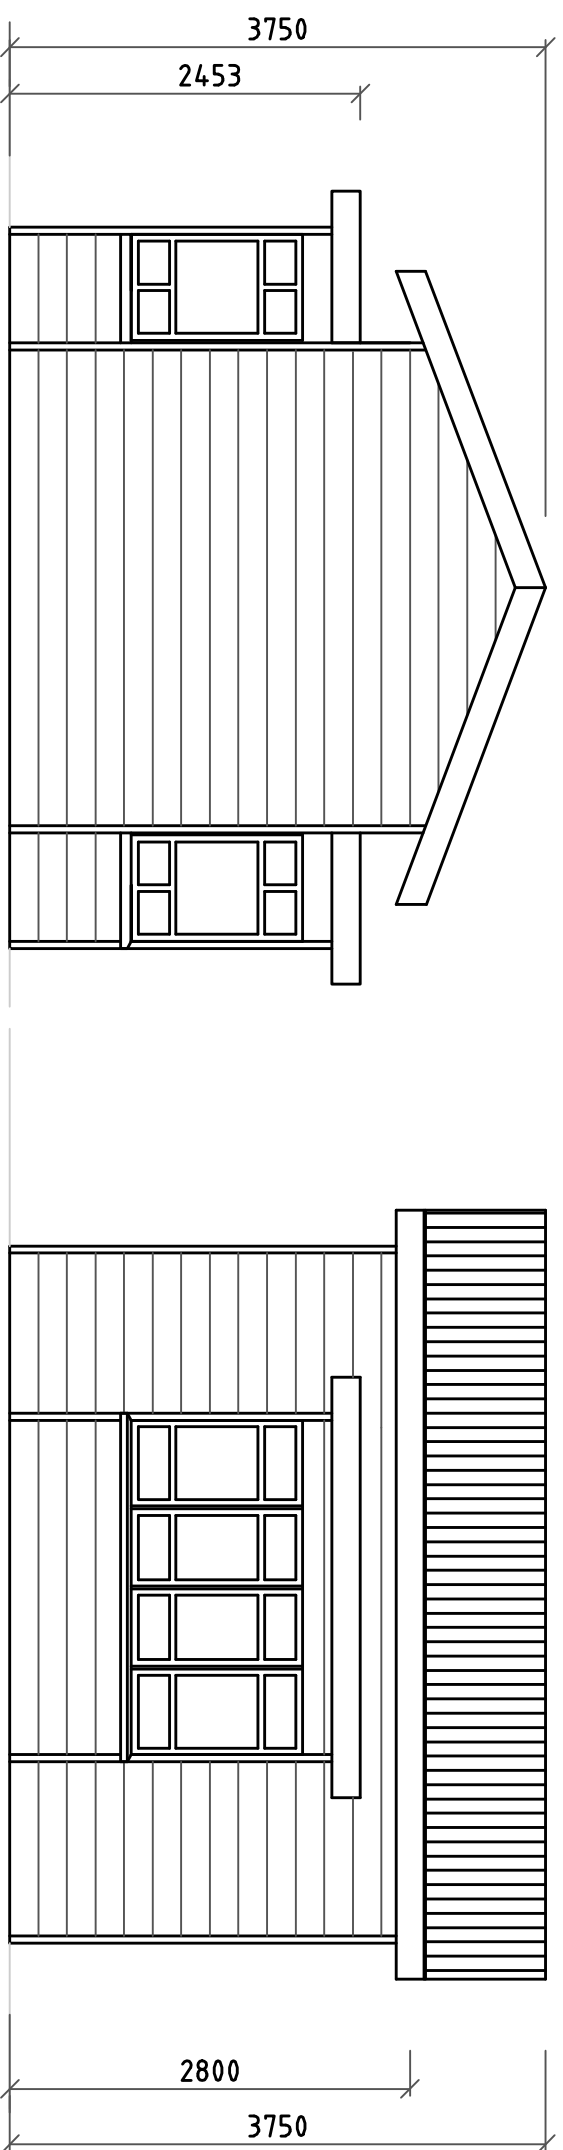

ELEVATION B

ELEVATION C

ELEVATION D

REV.	DESCRIPTION	BY	DATE

SCALES	

DRAWN	OP	CHECKED	AC	DESIGNED	AC	APPROVED	AC	DATE

**Alco Engineering Pty Ltd**  
 Consulting Building Design & Engineering  
 PO Box 372, Everton Park 4053 QLD, Australia  
 Email: [covpera@bigpond.net.au](mailto:covpera@bigpond.net.au)  
 Ph: (07) 3355 5157 Mob: 0404 903 758

**CLIENT**  
 MACKAY & SONS HOUSE REMOVALS  
**PROJECT**  
 "HOUSE 17"

**LOCATION**  
 9 CERILUM DRIVE, NARANGBA QLD  
**TITLE**  
 HOUSE ELEVATIONS

JOB NO.	SHEET	OF	DRAWING NO.	REV.
CA-042	SK2	0		